


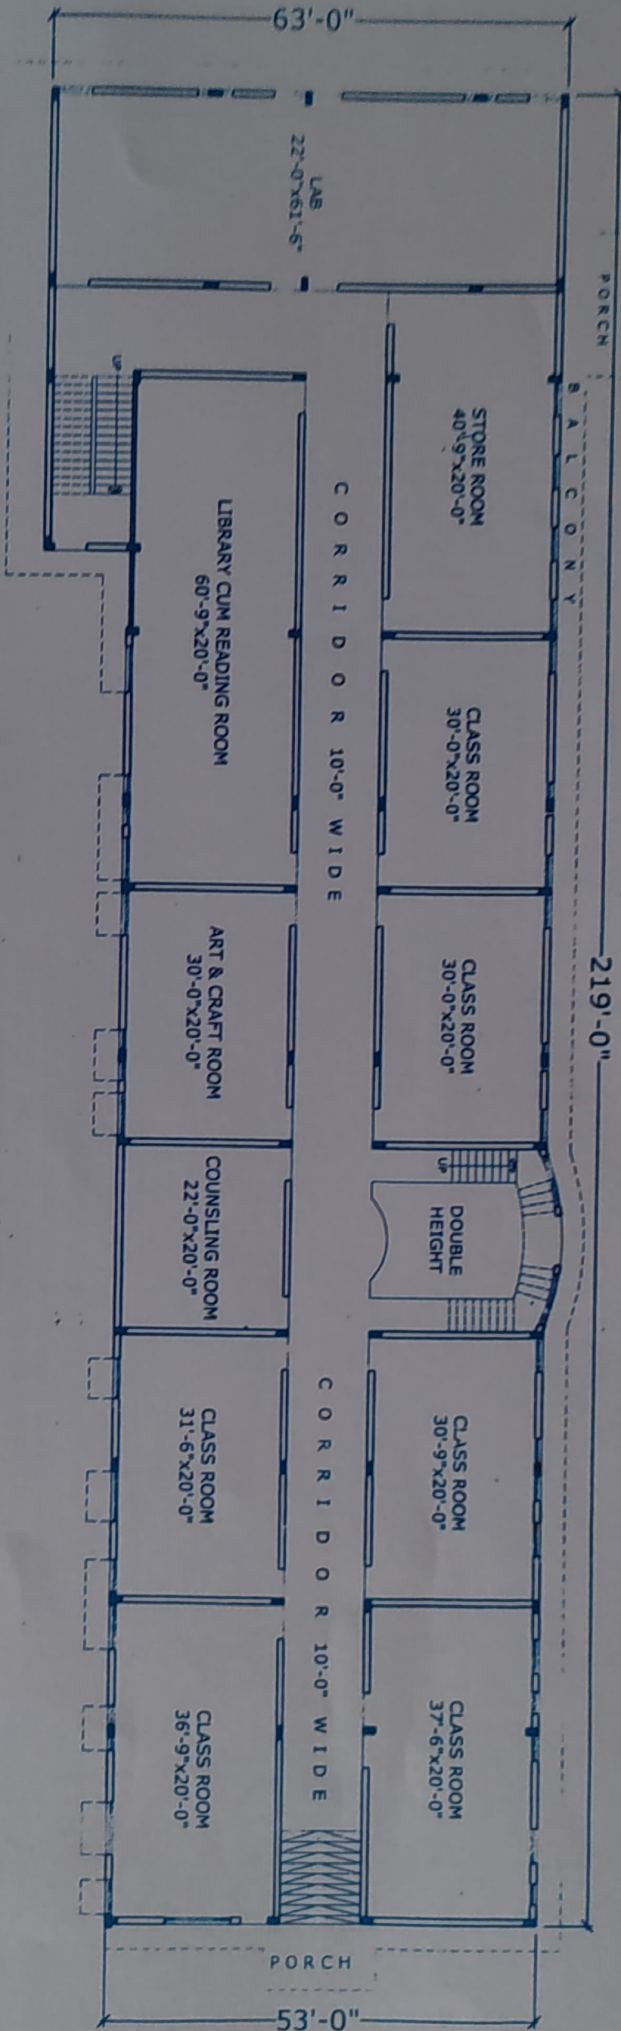

BASEMENT FLOOR PLAN BASEMENT FLOOR COV. AREA = 13921.34 SQ. FT. (1293.29 SQ. MTR.)


EXISTING BUILDING FLOOR PLAN
OF RAGHUKUL COLLEGE OF EDUCATION,
IN KHASRA NO. 68, PIPLA BAI DIST. JAIPUR.

1. Measurement has been checked by me and found as per drawing.
2. Building is not subjected to any structural maintenance done by other institute.
3. In shed not found in institute.

सहायक अभियन्ता

सावित्री प्रिया डायरापूर गौरी



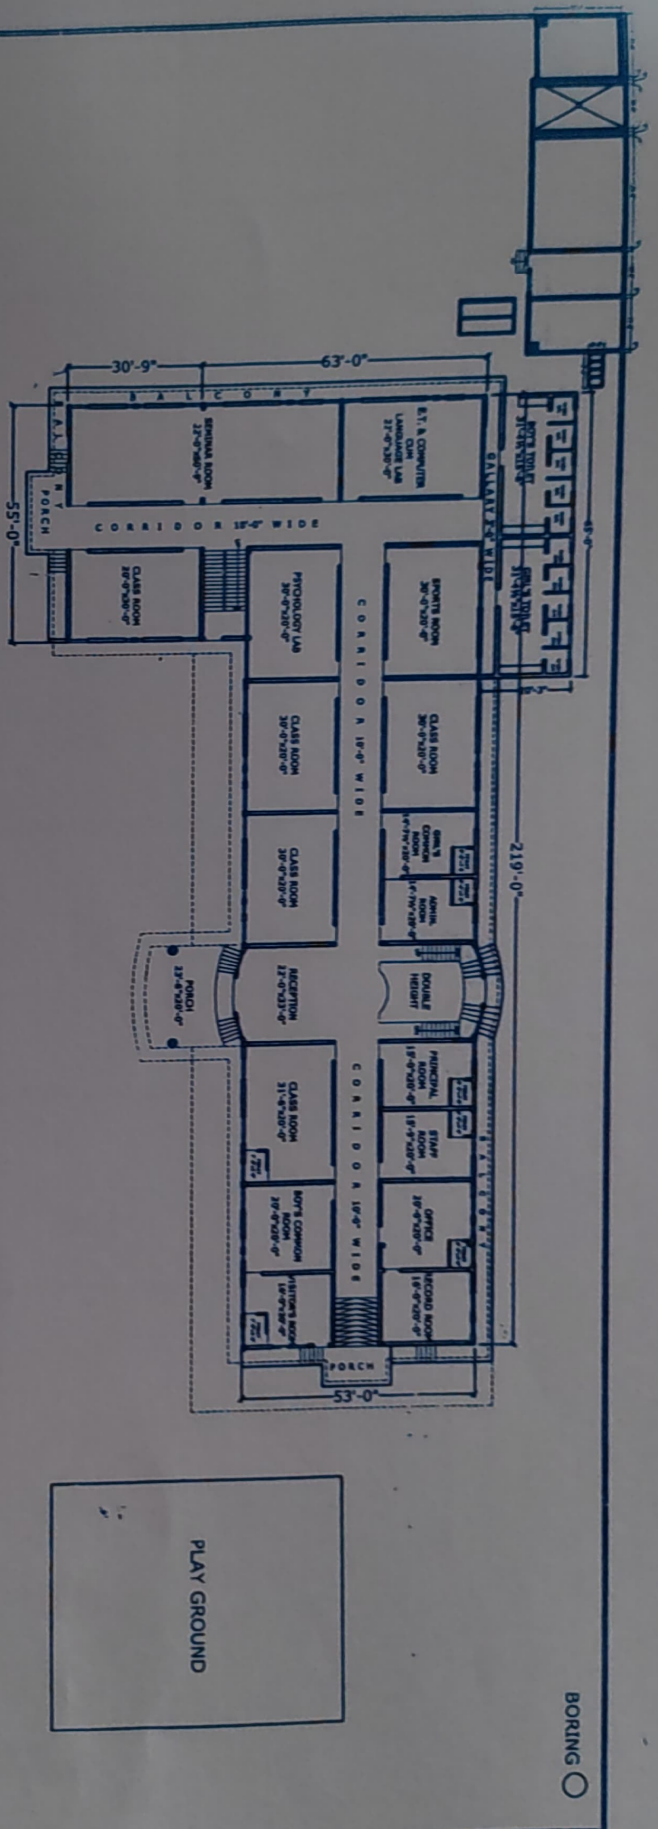

O P E N L A N D
L A W N

TOTAL LAND AREA = 43056 SQ. FT. (4000 SQ. MTR.)
BASEMENT FLOOR COV. AREA = 13921.34 SQ. FT. (1293.29 SQ. MTR.)
GROUND FLOOR COV. AREA = 21646.18 SQ. FT. (2010.93 SQ. MTR.)
FIRST FLOOR COV. AREA = 18967.72 SQ. FT. (1762.10 SQ. MTR.)
TOTAL COV. AREA = 54535.24 SQ. FT. (5066.32 SQ. MTR.)

GROUND FLOOR PLAN

EXISTING BUILDING FLOOR PLAN
OF RAGHUKUL COLLEGE OF EDUCATION,
IN KHASRA NO. 68, PIPLA BAI, DIST. JAIPUR.

1. Measured has been checked by me and found as per drawing
2. building is safe and ready to occupy
3. the ground not found in mistake

Signature

सहायक अभियन्ता


सा.नि.वि. जिला उपायुक्त पूर्वा

जयपुर

प्लान नं. 5/19163



NORTH

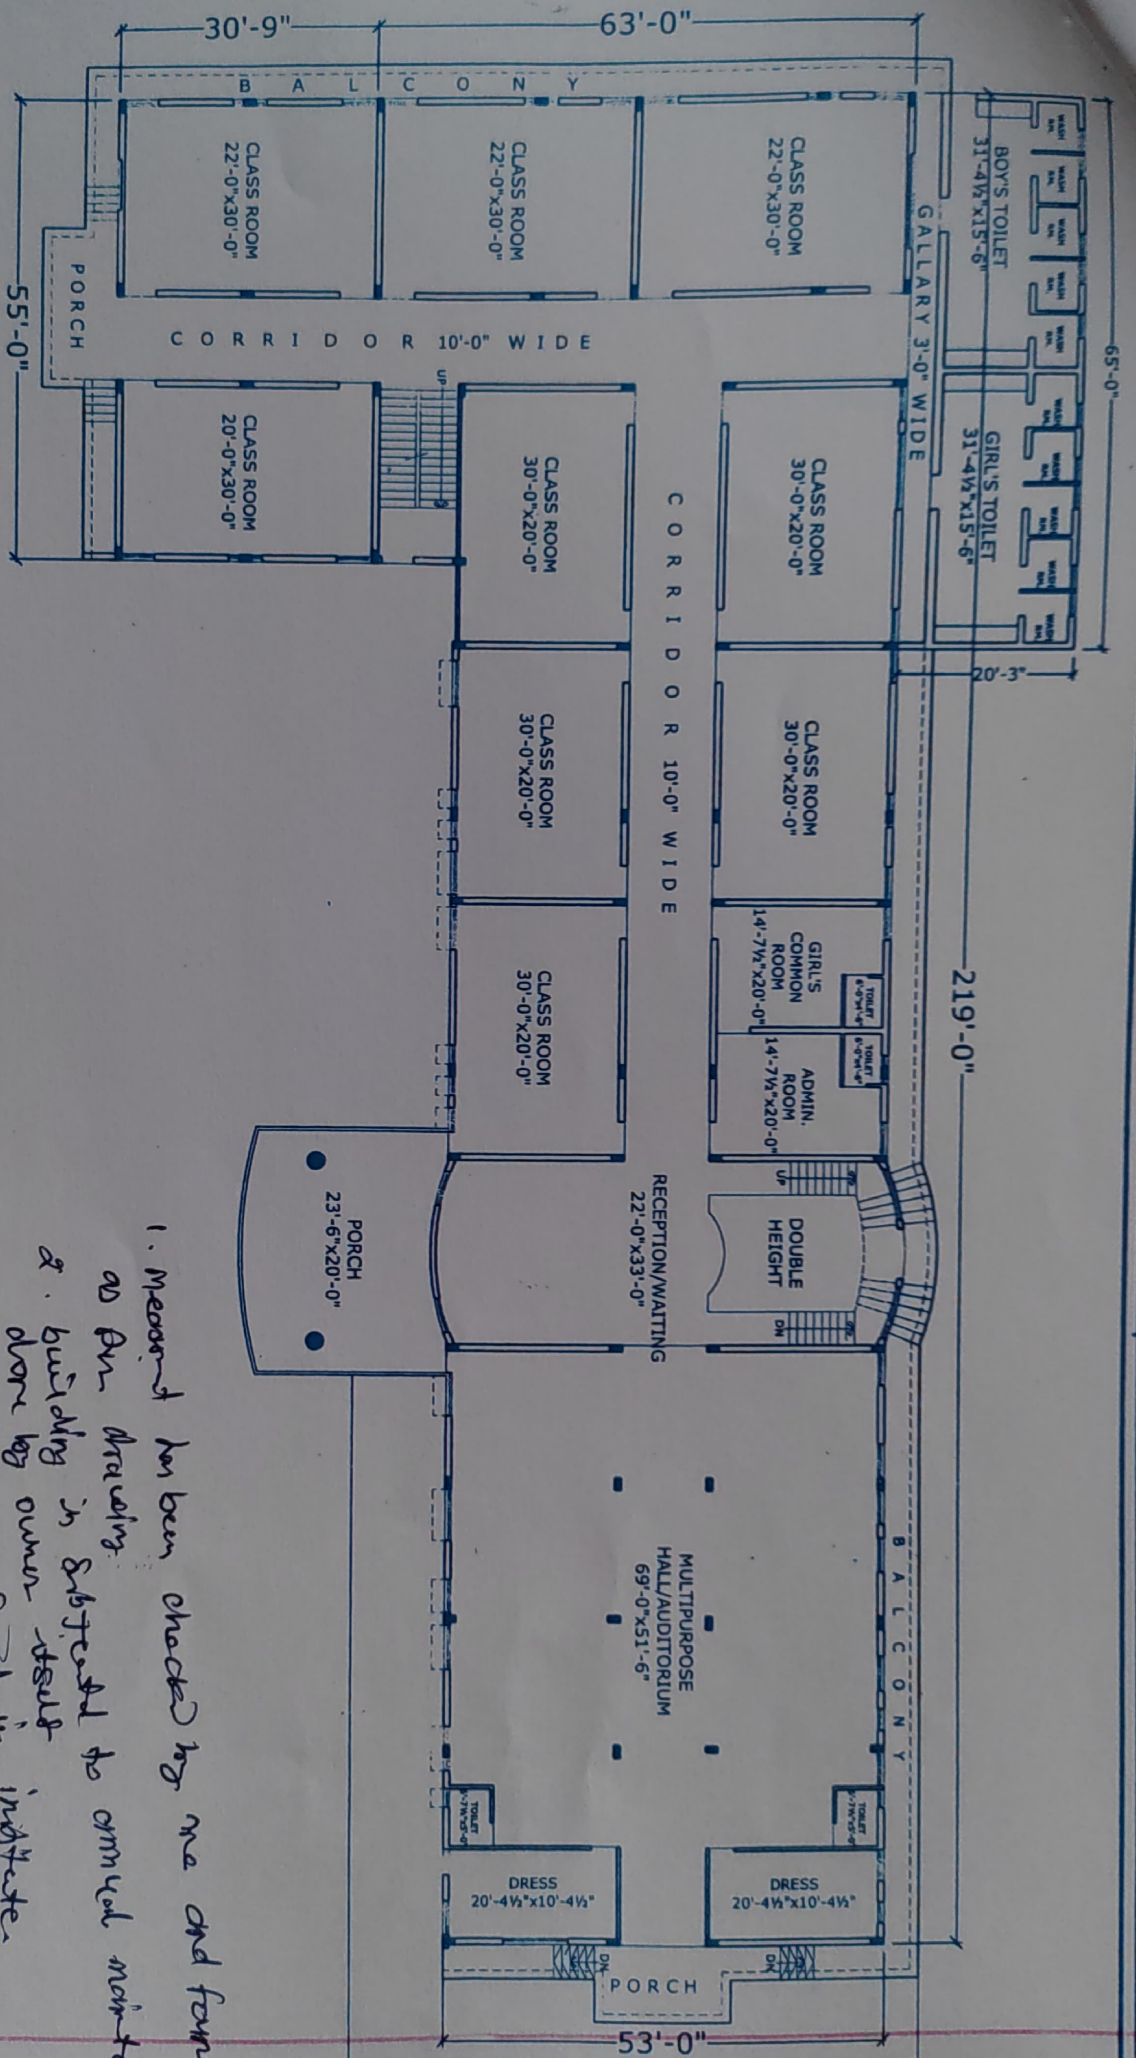

EXISTING BUILDING FLOOR PLAN
OF RAGHUKUL COLLEGE OF EDUCATION, COURSE-D.EI.ED.
IN KHASRA NO. 68, PIPLA BAI, DIST. JAIPUR.

FIRST FLOOR PLAN

FIRST FLOOR COV. AREA = 18967.72 SQ. FT. (1762.10 SQ. MTR.)

1. Measured has been checked by me and found as per drawing.
2. Building is subjected to annual maintenance done by owner itself.
3. This and not found in institute.

Signature



NORTH

राजस्थान
विश्वविद्यालय
कोट नं. 5/19163