


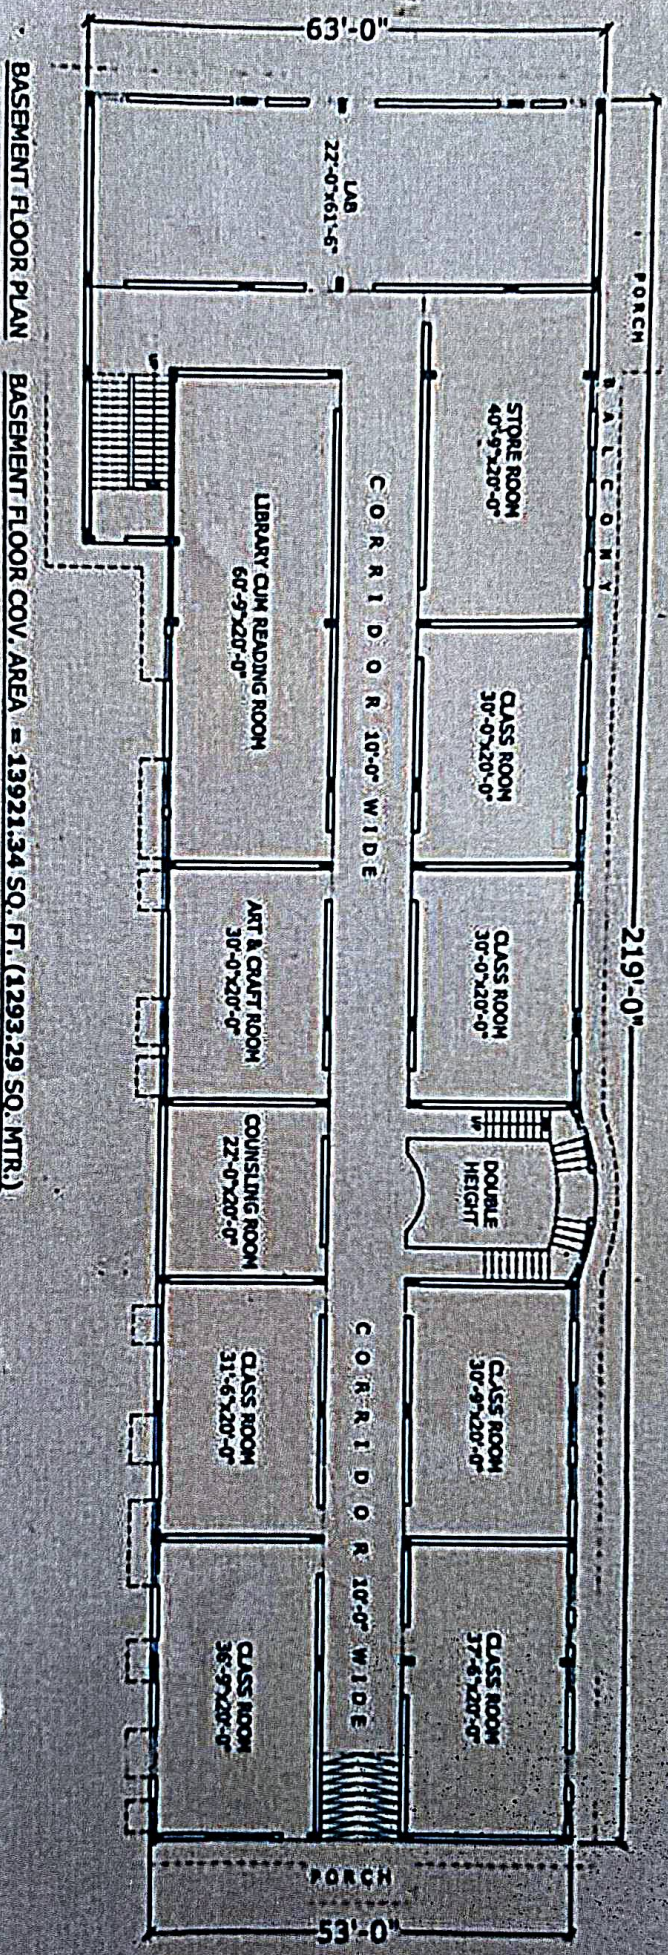

BASMENT FLOOR PLAN BASEMENT FLOOR COV. AREA = 13921.34 SQ. FT. (1293.29 SQ. MTR.)


EXISTING BUILDING FLOOR PLAN OF RAGHUKUL COLLEGE OF EDUCATION, IN KHASRA NO. 68/1 PIPLA BAI DIST. JAIPUR

1. Measurement has been checked by me and found to be correct to an inch.
2. Building is safe & suitable to occupy.
3. The area is found to be correct.

सहायक अभियन्ता

जासिदि, पिला बाय, पुरी



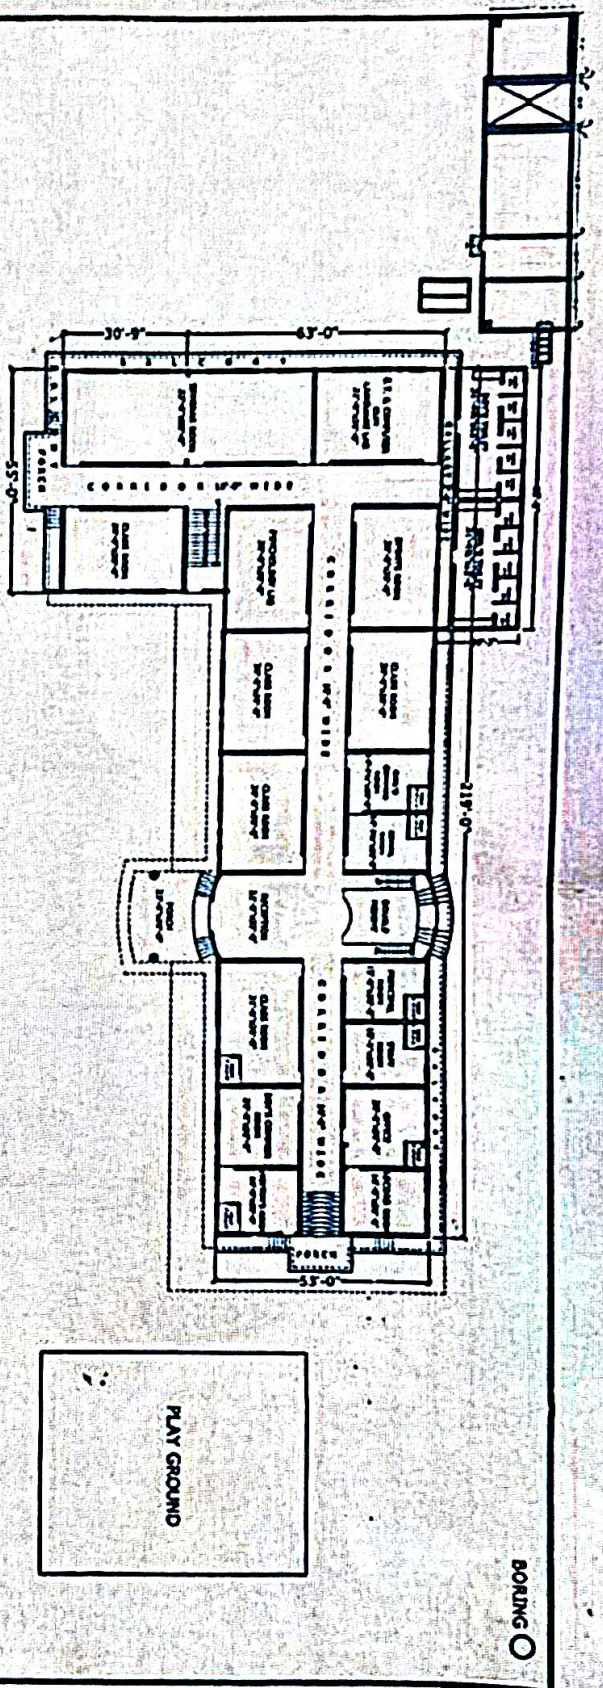

O P E N L A N D
L A W N

TOTAL LAND AREA = 43056 SQ. FT. (4000 SQ. MTR.)
 BASEMENT FLOOR COV. AREA = 13921.34 SQ. FT. (1292.28 SQ. MTR.)
 GROUND FLOOR COV. AREA = 21646.18 SQ. FT. (2010.93 SQ. MTR.)
 FIRST FLOOR COV. AREA = 18967.72 SQ. FT. (1762.10 SQ. MTR.)
 TOTAL COV. AREA = 54535.24 SQ. FT. (5066.23 SQ. MTR.)

GROUND FLOOR PLAN

EXISTING BUILDING FLOOR PLAN
 OF RAGHUKUL COLLEGE OF EDUCATION,
 IN KHASRA NO. 68/1, PIPLA BAI, DIST. JAIPUR

M. S. M.


1. Measured has been checked by me and found as per drawing
2. Building is safe and ready to occupy
3. The ground not found in the site

Signature

सहायक अभियन्ता
 रा.वि.वि. जिला उद्यान पूर्वा
 जापुर



NORTH

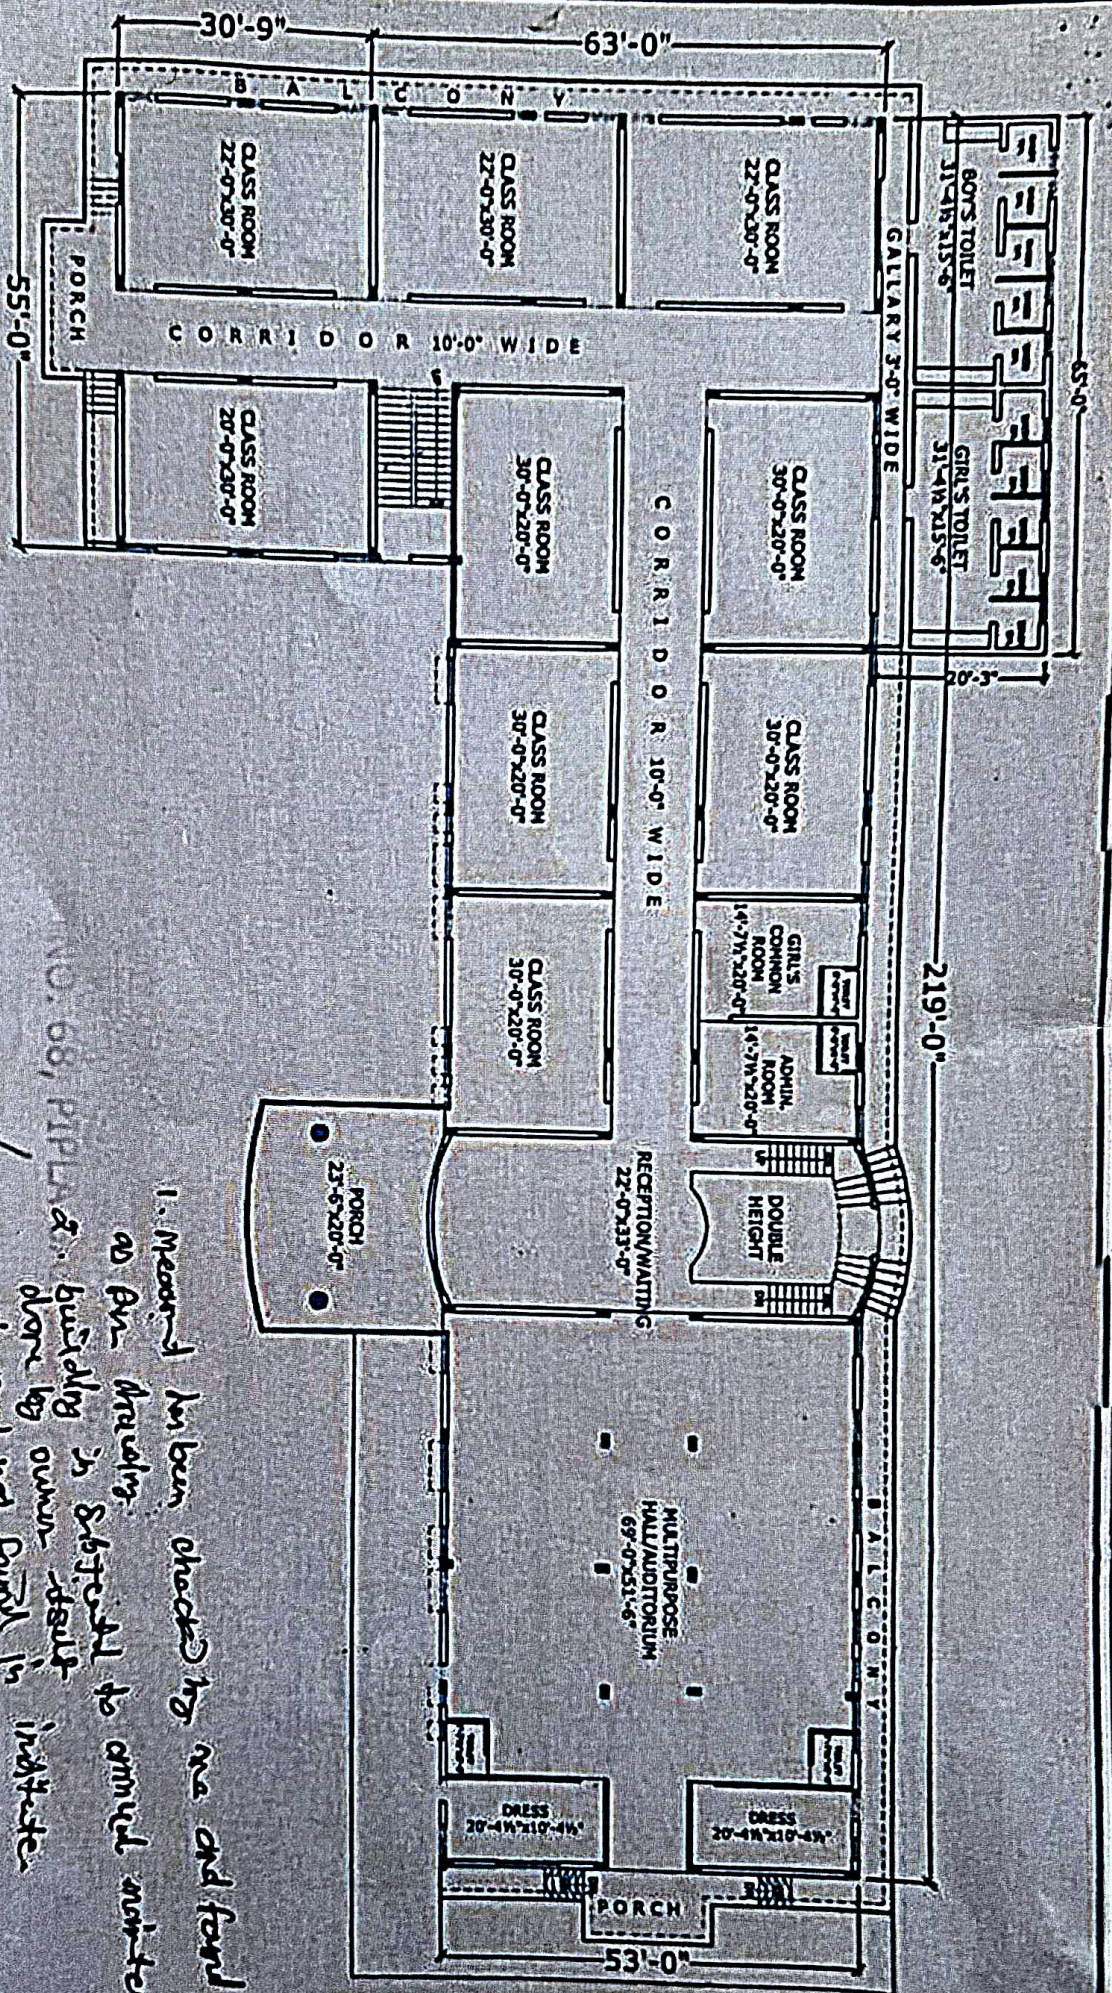

FIRST FLOOR PLAN

FIRST FLOOR COV. AREA = 18967.72 SQ. FT. (1762.10 SQ. MTR.)

EXISTING BUILDING FLOOR PLAN OF RAGHUKUL COLLEGE OF EDUCATION, IN KHASRA NO: 68/1, PIPLA BAI, DIST. JAIPUR

Handwritten signature/initials

1. Measured has been checked by me and found as per drawing.
2. building is situated to annual north-east side by owner itself.
3. this should not found in institute.

Handwritten signature



DATE 5/19/163